

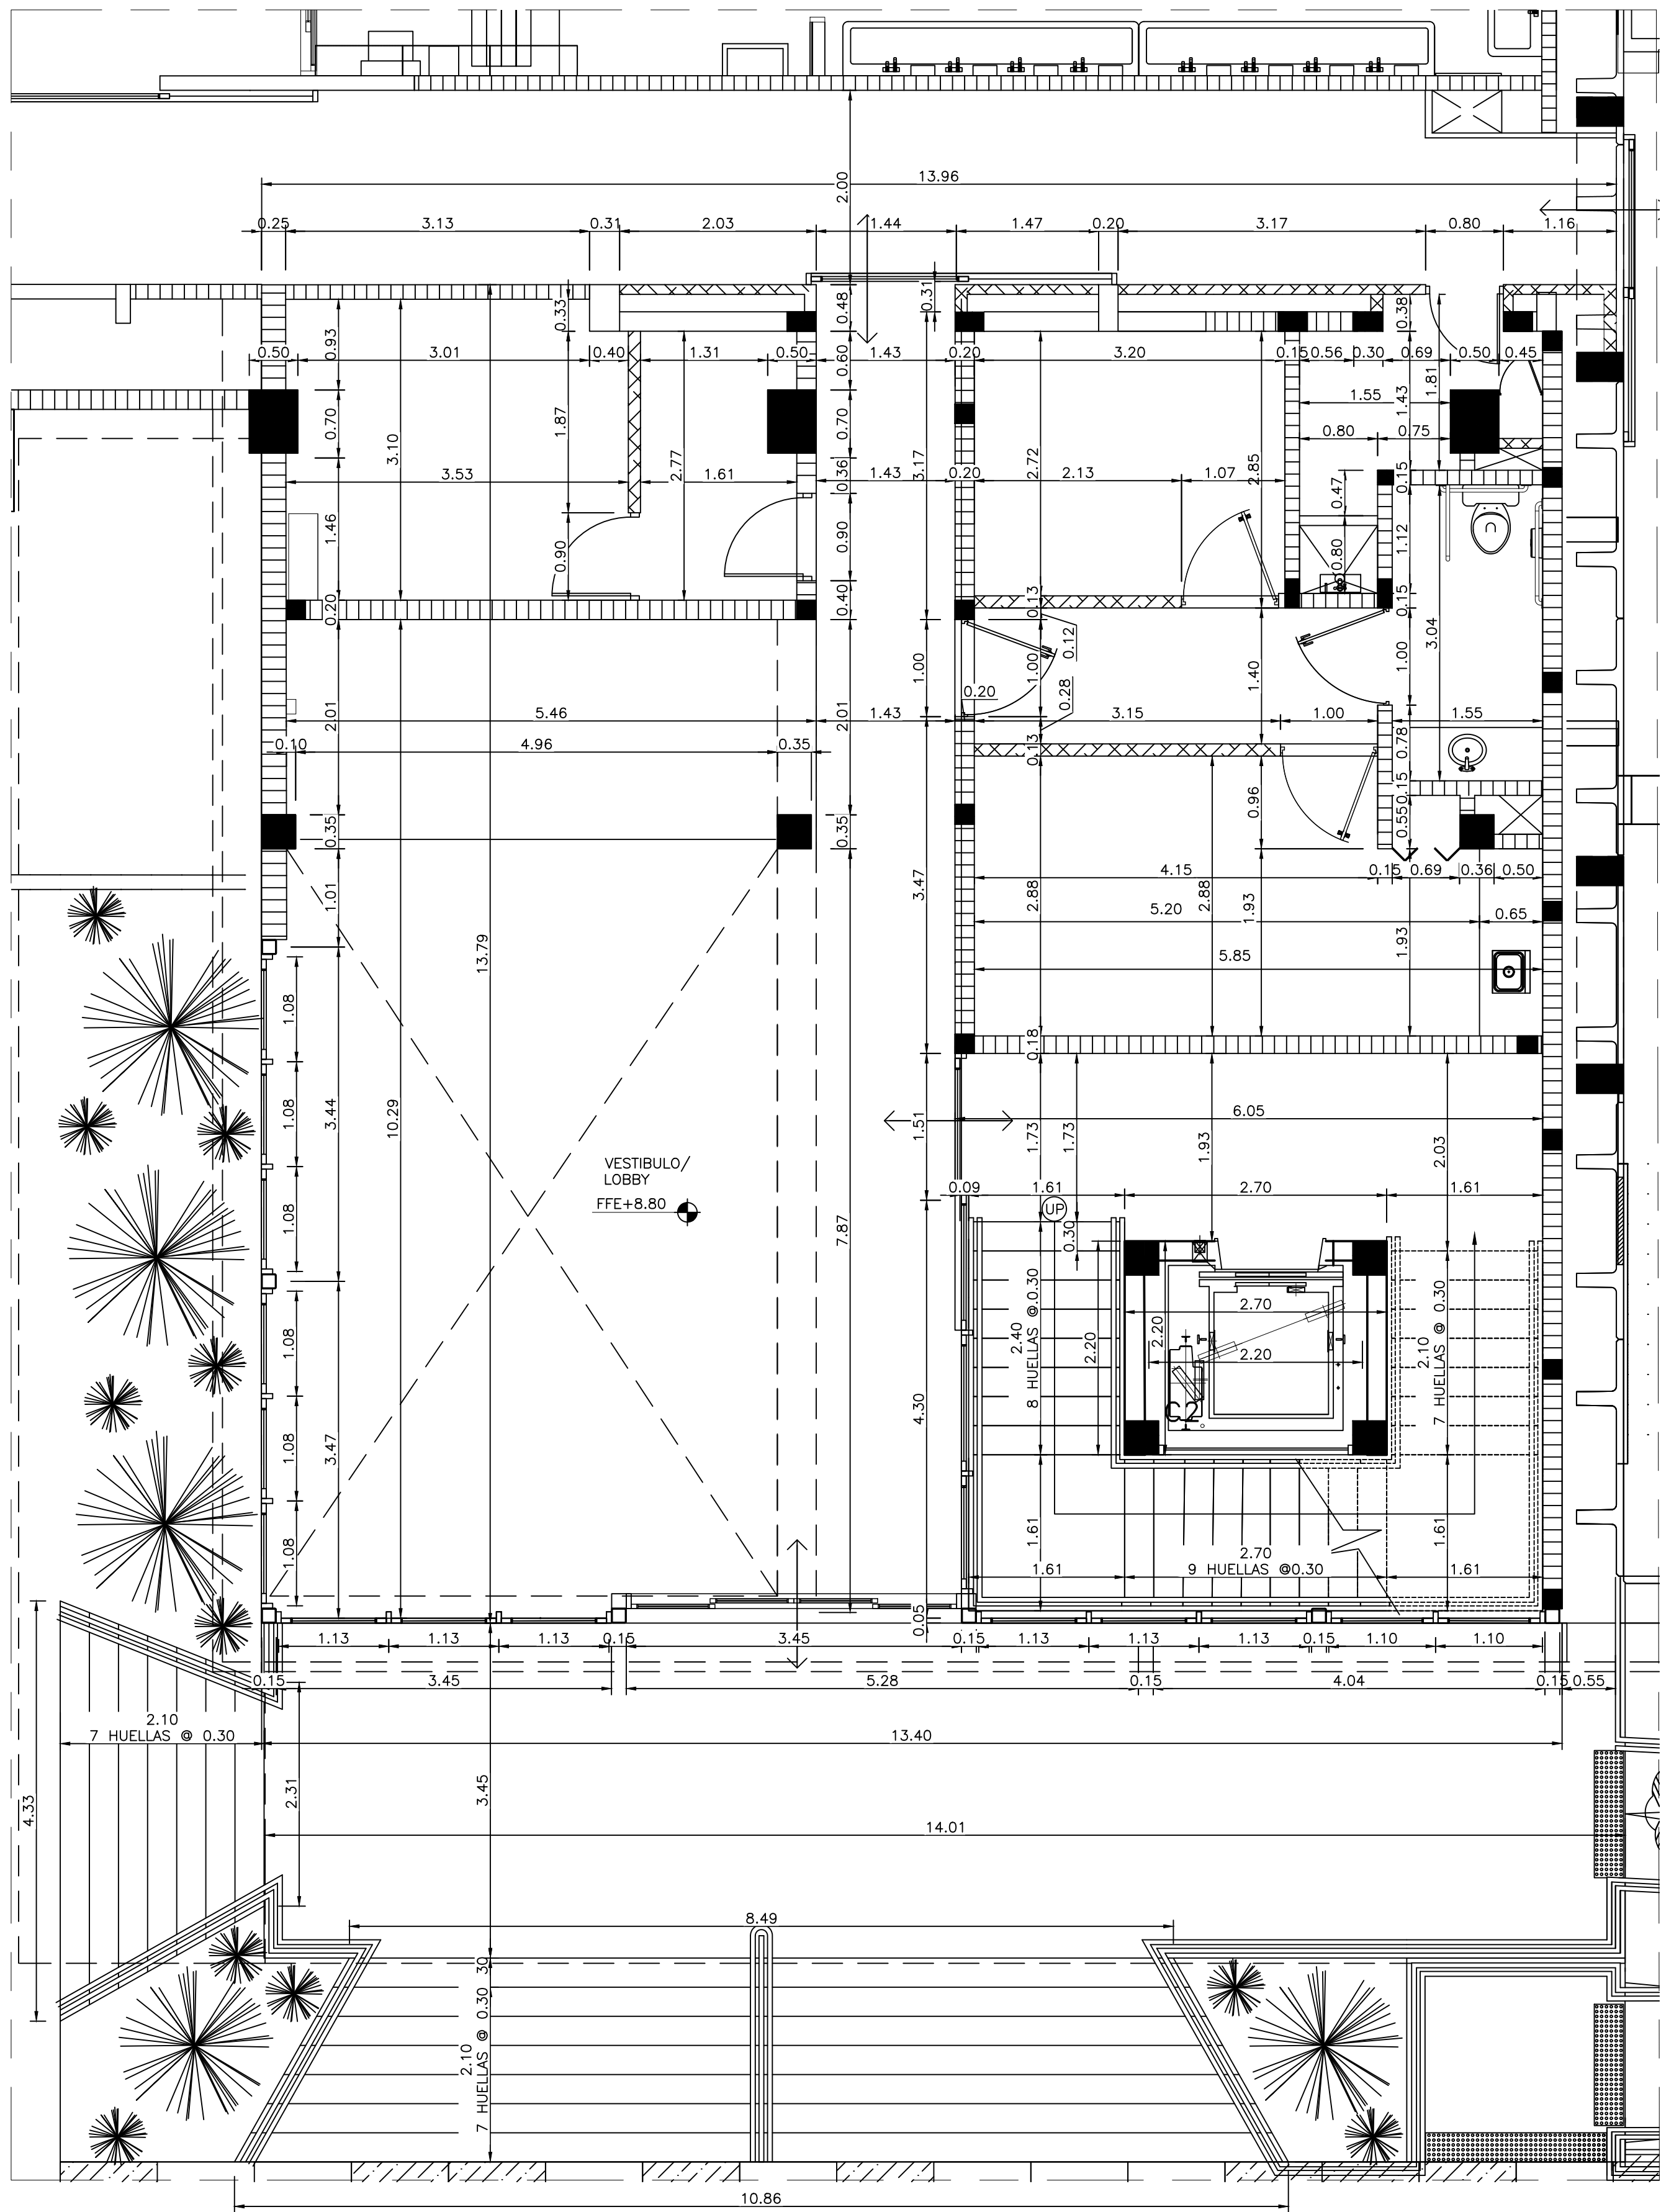


TABLA DE AREAS / AREAS SCHEDULE	
LOBBY-39	AREA DEL LOBBY/LOBBY AREA