

PROJECT
TORTUGA BAY C9
PUNTA CANA, DOMINICAN REPUBLIC
IVAN ORTIZ &
MARIA SOLANGE DE LA ROCHA


PLOT PLAN

NO.	REVISION	DATE
	PC RESORT AND CLUB REVIEW	06.07.2019


THE INFORMATION IN THIS PLAN, ITS DESIGN COMPOSITION, PROGRAM DISTRIBUTION AND DETAILS, ARE THE INTELLECTUAL PROPERTY OF JT ARCHITECTURE + DESIGN AND SHALL NOT BE REUSED, COPIED OR MODIFIED FOR ANY USE OR LOCATION OTHER THAN THAT ORIGINALLY INTENDED WITHOUT THE WRITTEN CONSENT OF ARCHITECT.

DWG TITLE
ELEVACIONES

SCALE:	DATE:
SEAL & SIGNATURE	DWG NO: A-200
	SHEET NO:

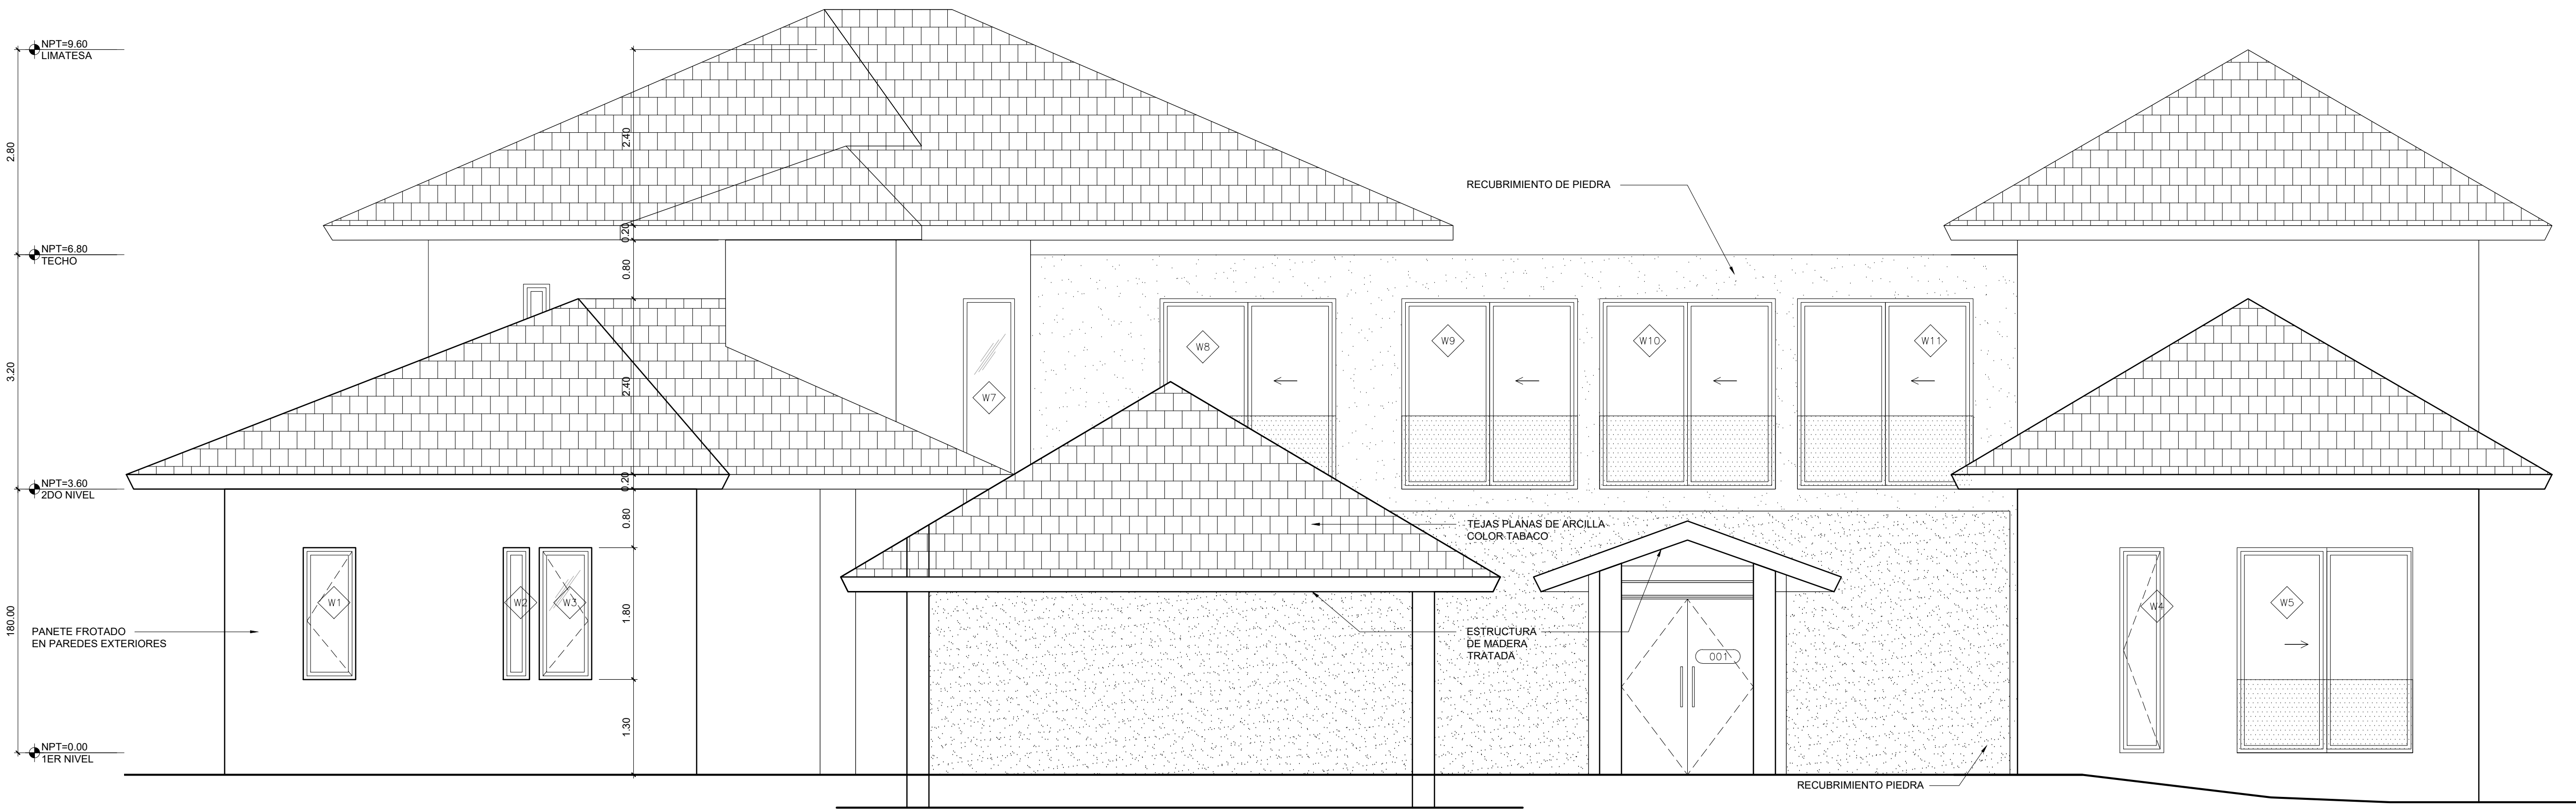

1
A-200
ELEVACION FRONTAL E1
ESCALA 1:50

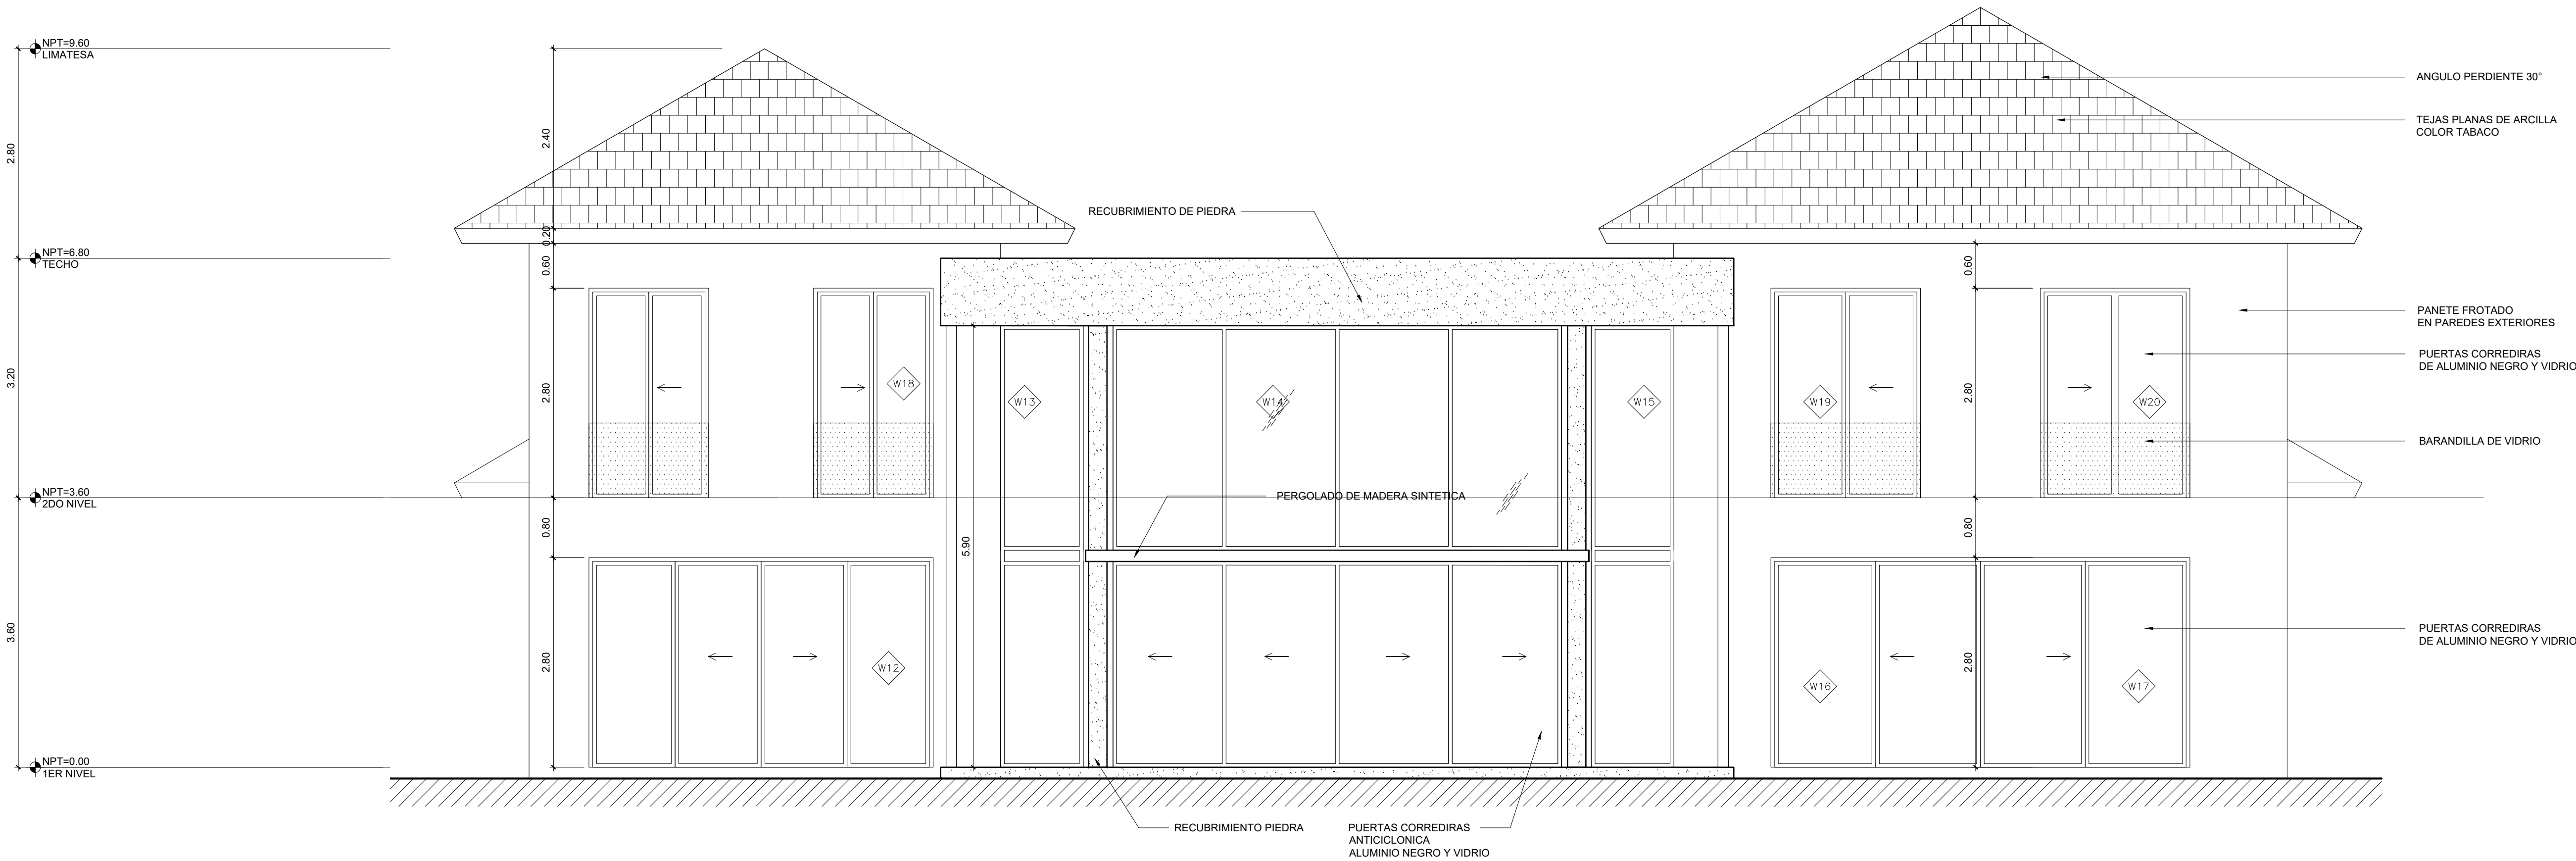

2
A-200
ELEVACION POSTERIOR E2
ESCALA 1:50